

TIMBER-LIVING LTD
ref. Offaly

Internal corner trimmings

Cavity batten

Corner cover trimmings

EXTERNAL WINDOWS AND DOORS NOT INCLUDED
BOXES FOR EXTERNAL WINDOWS AND DOORS ONLY

Roof batten

Roof rafter

45x100

70x200

3300

100

16°

3260

3000

300

2340

100

2518

1100

1650

3120

28

70

20

60

40

100


30

besp. 59122 - 45/30

TIMBER-LIVING LTD
ref. Offaly


SIZE (m): 5.90 x 12.2
SIDE WALL HEIGHT: 2340 mm
RIDGE HEIGHT: 3120 mm
WALL LOG: 45+30 mm

FOUNDATION AND FLOOR JOIST HEIGHT 70MM
FLOOR BOARDS 28MM THICKNESS

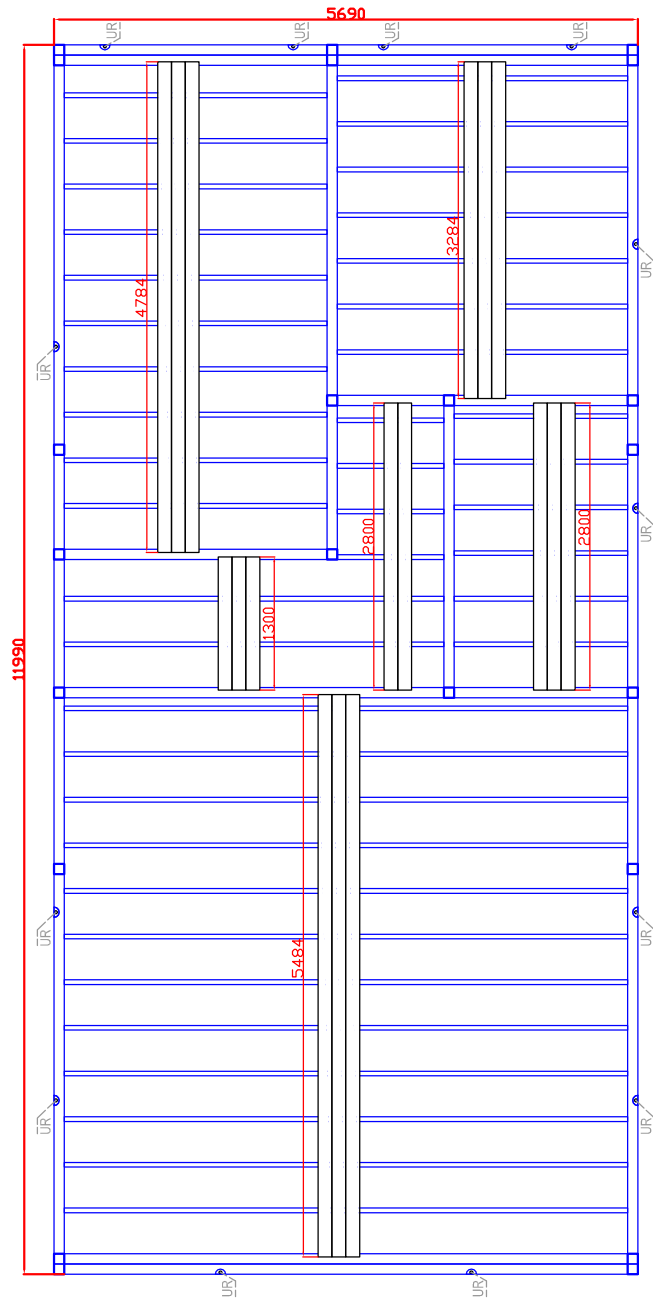

FOUNDATION AND FLOOR JOIST PLAN

UR - U SHAPE HOLES FOR STEEL RODS

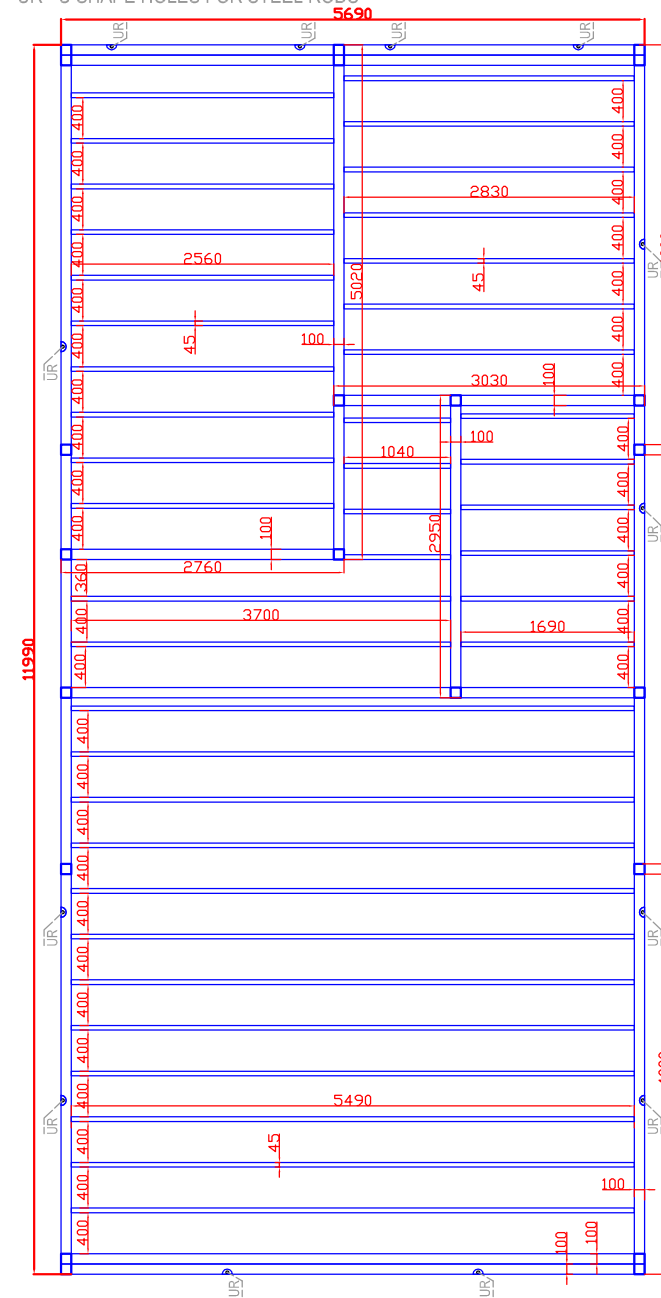






besp. 59122 - 45/30

TIMBER-LIVING LTD
ref. Offaly

SIZE (m): 5.90 x 12.2
SIDE WALL HEIGHT: 2340 mm
RIDGE HEIGHT: 3120 mm
WALL LOG: 45+30 mm

SR - DRILLING WITH STEEL RODS

45 MM THICKNESS WALL LOGS PLAN

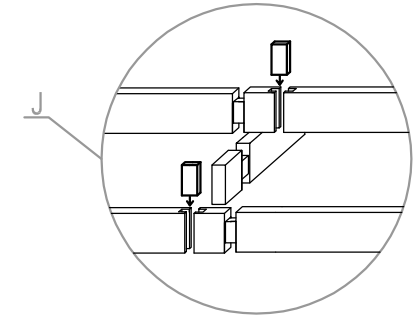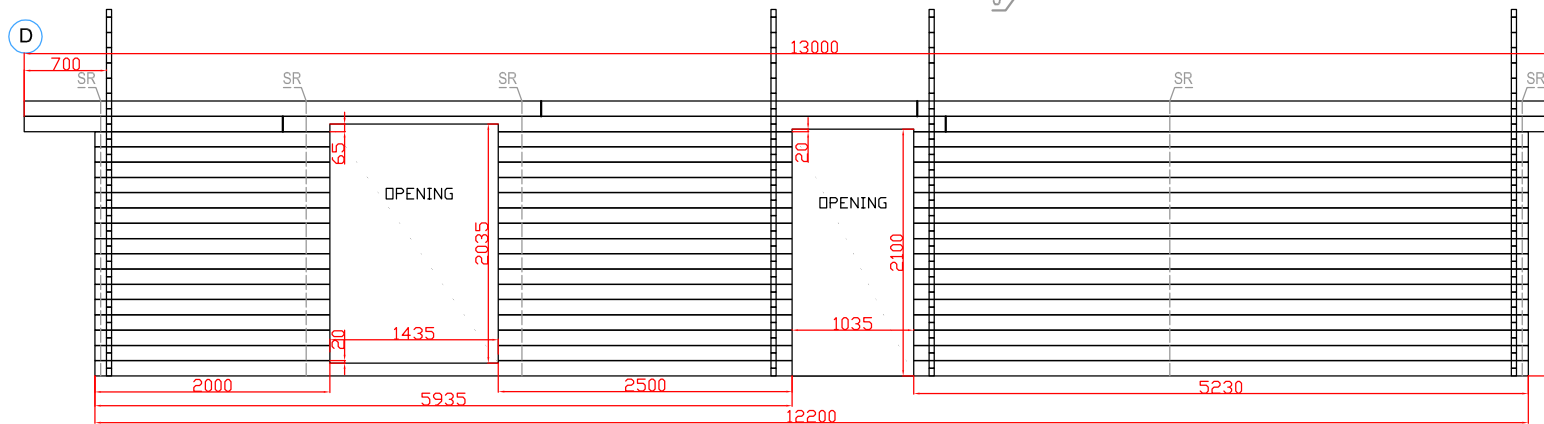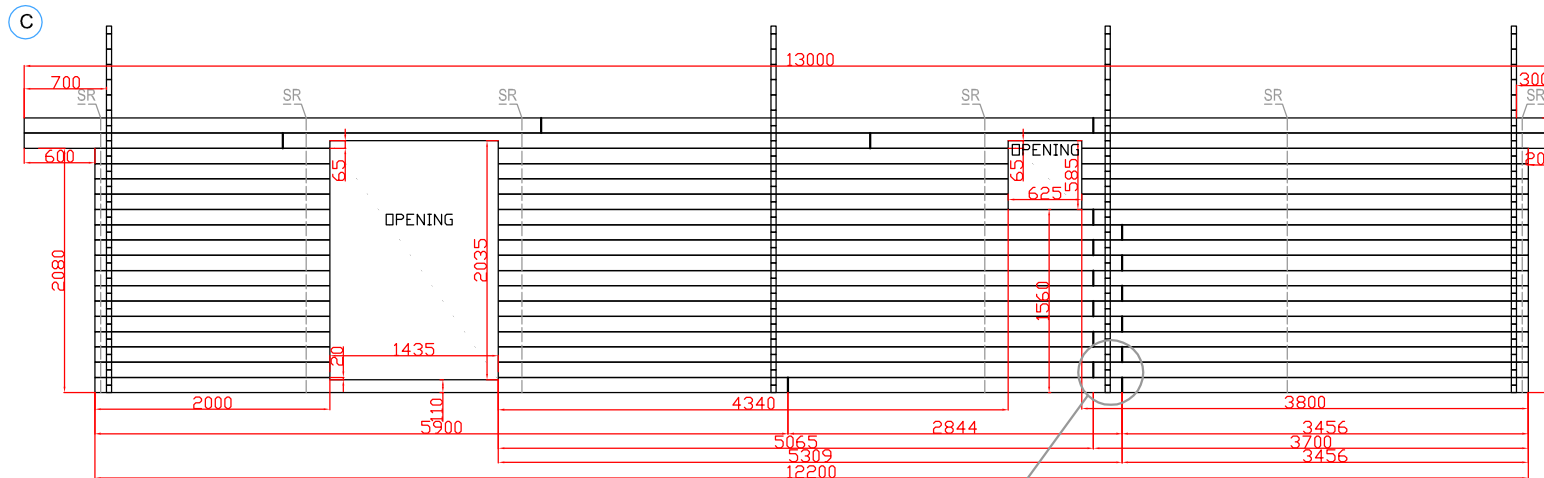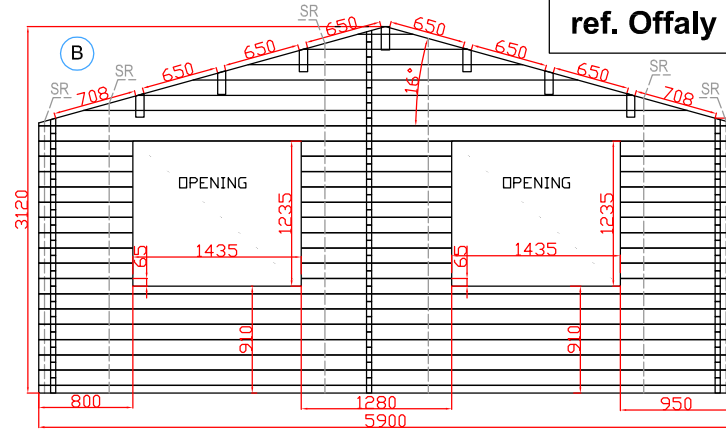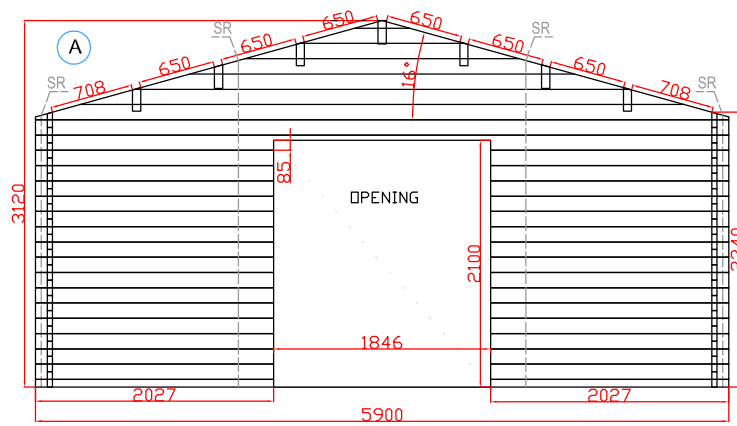


SR - DRILLING WITH STEEL RODS

45 MM THICKNESS WALL LOGS PLAN


besp. 59122 - 45/30

TIMBER-LIVING LTD
ref. Offaly

SIZE (m): 5.90 x 12.2
SIDE WALL HEIGHT: 2340 mm
RIDGE HEIGHT: 3120 mm
WALL LOG: 45+30 mm

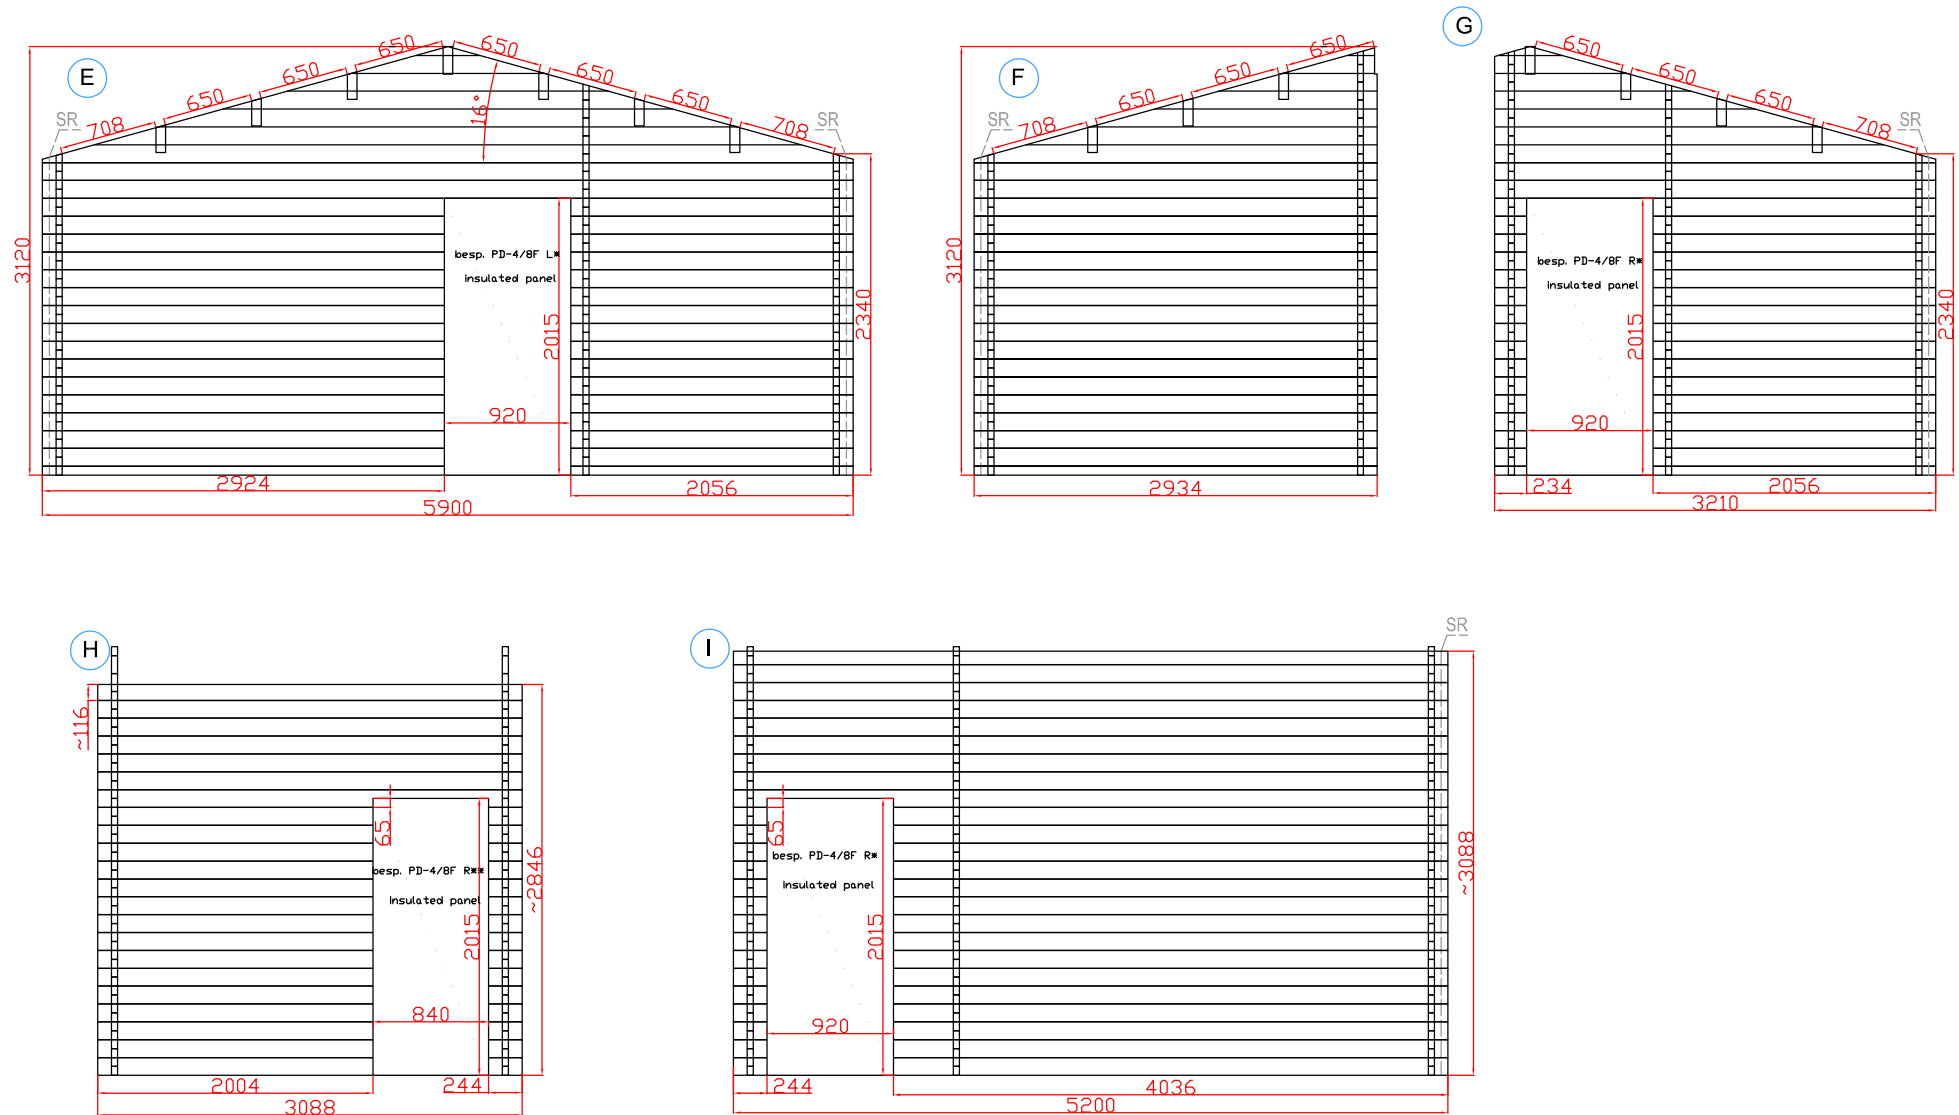

GLULAM BEAM 200x70mm JOINT PLAN

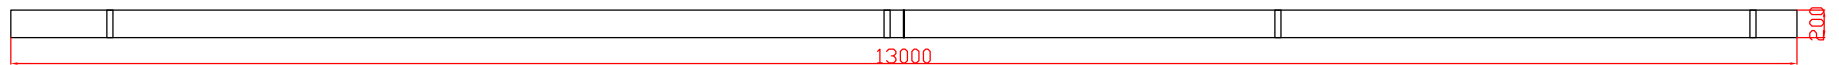

30 MM THICKNESS WALL LOGS PLAN

besp. 59122 - 45/30

TIMBER-LIVING LTD
ref. Offaly

SIZE (m): 5.90 x 12.2
SIDE WALL HEIGHT: 2340 mm
RIDGE HEIGHT: 3120 mm
WALL LOG: 45+30 mm

